

STOCKYARDS · JUNCTION · CORSO ITALIA

REUNION

· CROSSING ·

CONDOS & URBAN TOWNS






SUITE 2BB

TWO BEDROOM + DEN / 791 SQ. FT.
OUTDOOR SPACE - 589/29 SQ. FT.

REUNIONCROSSING.CA

SUITE 2BB

TWO BEDROOM + DEN / 791 SQ. FT.
OUTDOOR SPACE - 589/29 SQ. FT.

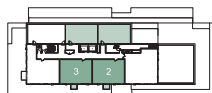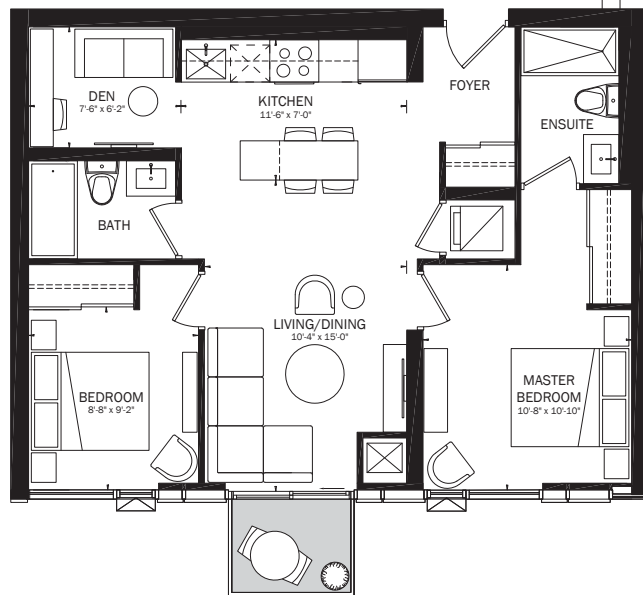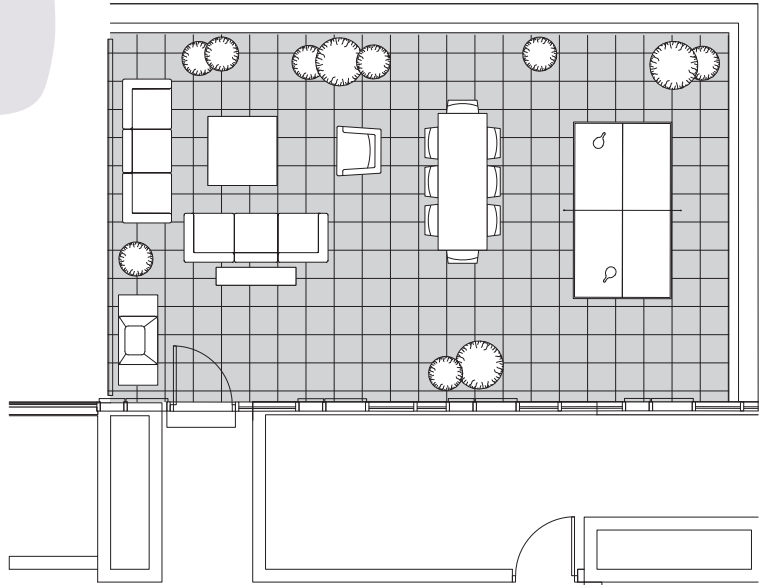

11th Floor - 10' Ceiling



This drawing is not to scale. All details, areas, ceiling heights and dimensions, if any, are approximate, and subject to change without notice. Floor plans are subject to change in accordance with the Condominium Documents. Balconies and terraces are shown for display purposes only and are subject to change for architectural or approval authority requirements and may vary from floor to floor. Window design may vary. Suite purchased may be mirror image of layout shown. Flooring patterns may vary. E. & O. E. May 2019

STOCKYARDS · JUNCTION · CORSO ITALIA

REUNION

· CROSSING ·

CONDOS & URBAN TOWNS




SUITE 2FF

TWO BEDROOM + DEN / 957 SQ. FT.
OUTDOOR SPACE - 683/39 SQ. FT.

REUNIONCROSSING.CA

SUITE 2FF

TWO BEDROOM + DEN / 957 SQ. FT.
OUTDOOR SPACE - 683/39 SQ. FT.

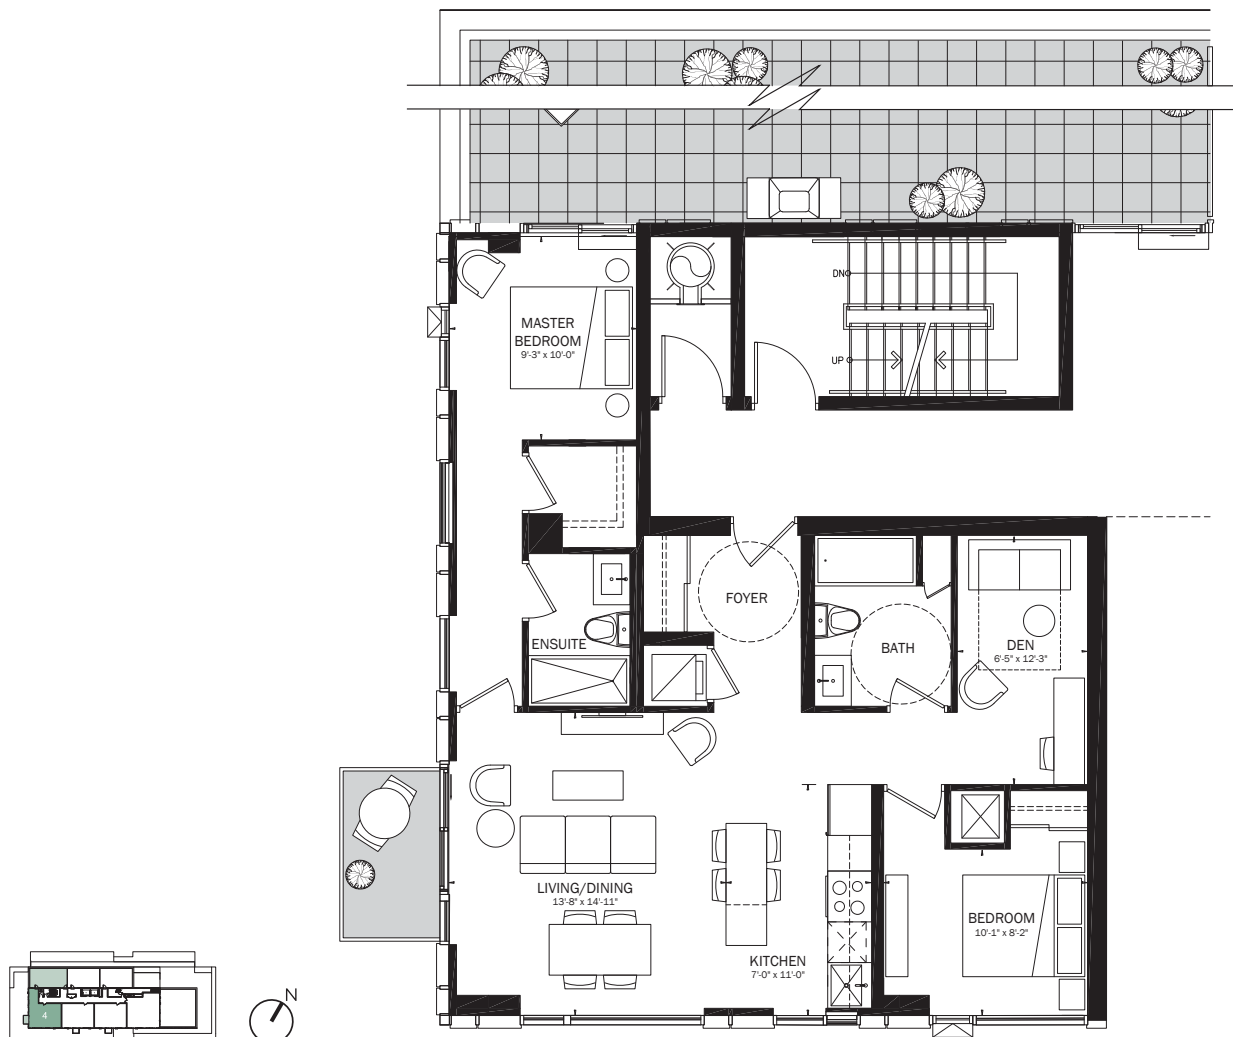

11th Floor - 10' Ceiling

This drawing is not to scale. All details, areas, ceiling heights and dimensions, if any, are approximate, and subject to change without notice. Floor plans are subject to change in accordance with the Condominium Documents. Balconies and terraces are shown for display purposes only and are subject to change for architectural or approval authority requirements and may vary from floor to floor. Window design may vary. Suite purchased may be mirror image of layout shown. Flooring patterns may vary. E. & Q. E. May 2019

STOCKYARDS · JUNCTION · CORSO ITALIA

REUNION

· CROSSING ·

CONDOS & URBAN TOWNS




SUITE 2T

TWO BEDROOM / 915 SQ. FT.
OUTDOOR SPACE - 363/40 SQ. FT.

REUNIONCROSSING.CA

SUITE 2T

TWO BEDROOM / 915 SQ. FT.
OUTDOOR SPACE - 363/40 SQ. FT.

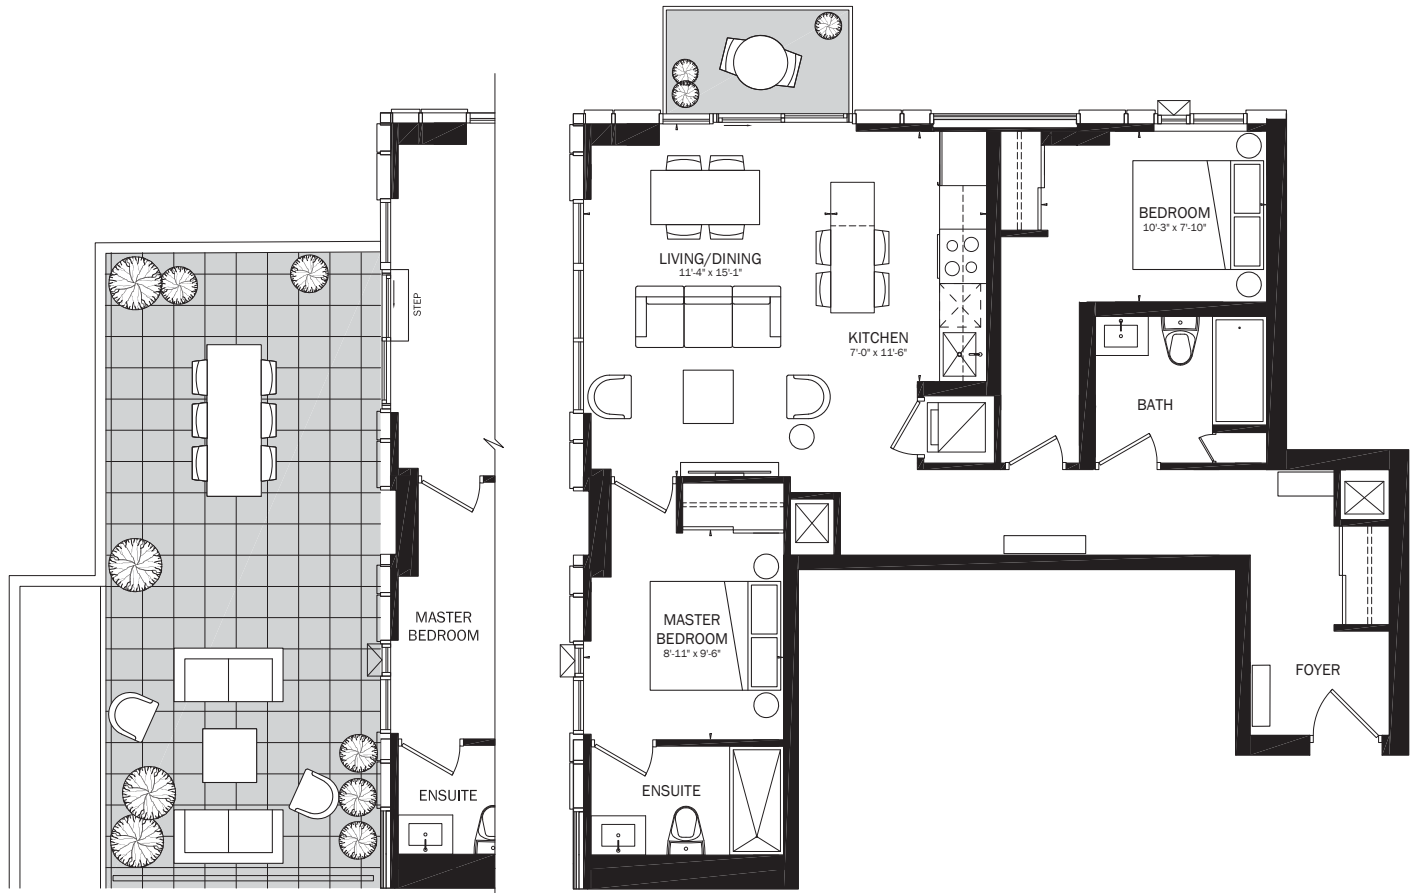

Suite 810



8th Floor - 10' Ceiling



9th Floor - 9' Ceiling



10th Floor - 10' Ceiling



This drawing is not to scale. All details, areas, ceiling heights and dimensions, if any, are approximate, and subject to change without notice. Floor plans are subject to change in accordance with the Condominium Documents. Balconies and terraces are shown for display purposes only and are subject to change for architectural or approval authority requirements and may vary from floor to floor. Window design may vary. Suite purchased may be mirror image of layout shown. Flooring patterns may vary. E. & Q. E. May 2019